


PASSION AT WORK

SOBHA ALTUS

Estd. 19 95

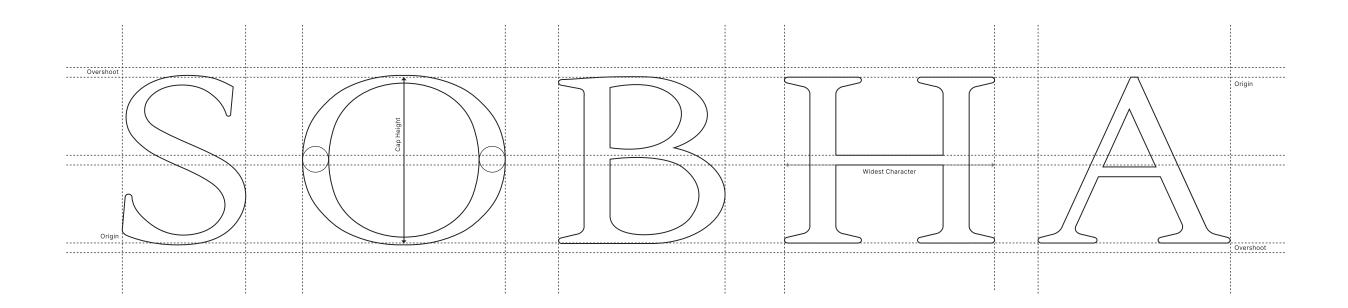

PASSION. INKED WITH PERFECTION.

SOBHA has crafted over 548 iconic projects in residential, commercial and contractual spaces spread over 136.68 million sq. ft. (12.69 million sq. m.) by paying minute attention to detail – in systems, processes, and design. With a steadfast approach to deliver impeccable quality, SOBHA performs 1,456 quality checks before handover.

29 Years of Over 230

Passion at Work Prestigious Awards

Strong Workforce | National Footprint 14,000+ Employees | 27 Cities in 14 States

SOBHA'S PORTFOLIO OF EXCELLENCE



RESIDENTIAL

SOBHA believes in setting new benchmarks in quality. From presidential apartments, villas, row houses, and luxury apartments, to plotted developments, every SOBHA product is built to last for generations.


Spread across 77.10 million sq. ft. (7.16 million sq. m.)



CONTRACTING

The contracts business at SOBHA showcases an expansive portfolio across India. Our turnkey projects include some of the global corporate giants – Taj, ITC, Bosch, Biocon, Timken, and Dell to name a few.

Spread across 59.15 million sq. ft. (5.49 million sq. m.)

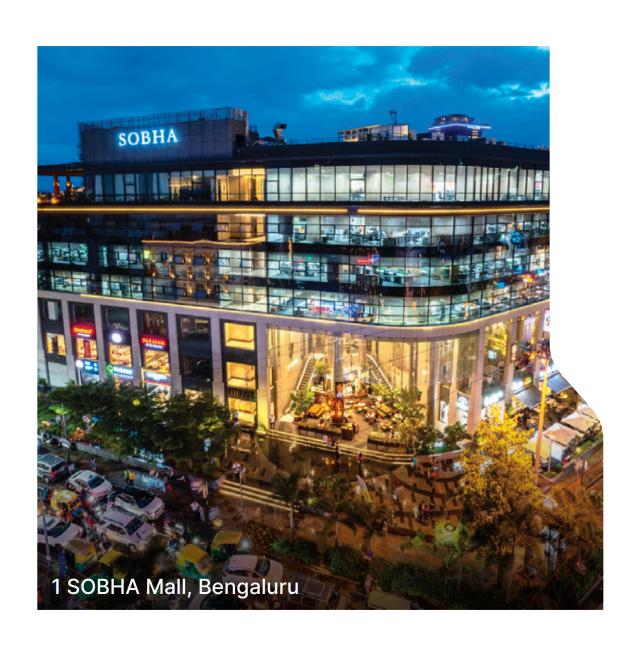

COMMERCIAL

SOBHA forayed into the commercial space with SOBHA City Mall, in Thrissur.


SOBHA's latest venture is 1 SOBHA Mall, an entertainment and shopping centre on St. Mark's Road, Bengaluru.

Spread across 400,000 sq. ft. (37,161.21 sq. m.)


— PIONEERING SELF-RELIANCE

SOBHA introduced the concept of backward integration in the real estate industry, bringing the finest together – from precision engineering to innovative design, and from superior concrete products, glazing & metal works to top-notch interiors. This philosophy allows SOBHA to provide unmatched quality to its customers. This has been captured as a case study featured in Harvard Business Review.


MANUFACTURING VERTICALS

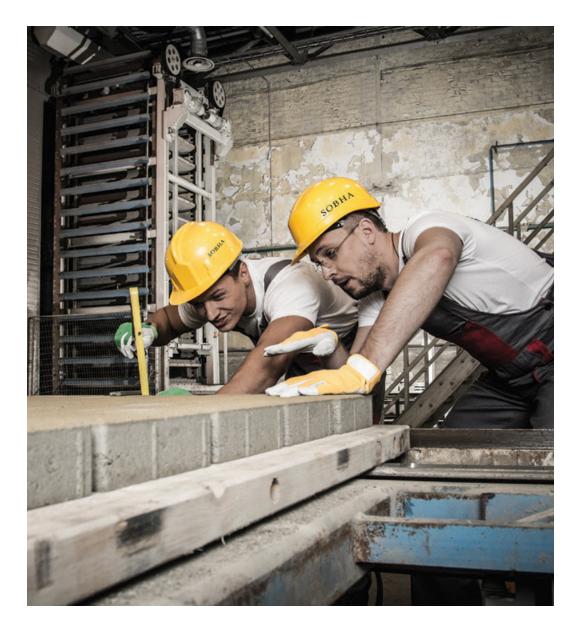

Concrete Products Division 55,000 sq. ft. (5,109.66 sq. m.)

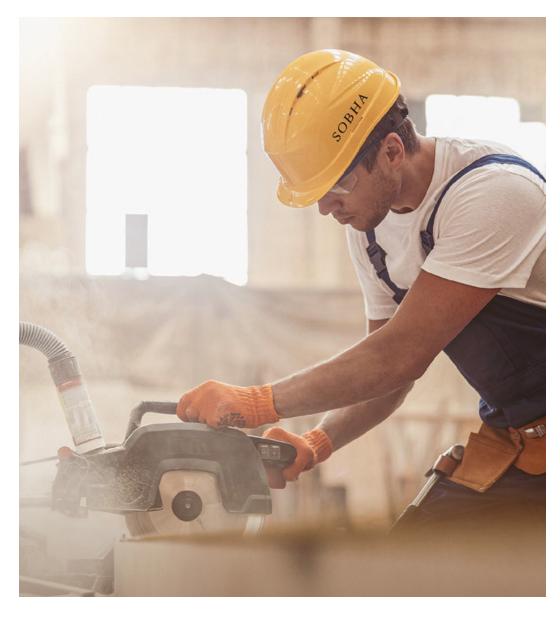

Interiors Division 3,75,000 sq. ft. (34,838.64 sq. m.)

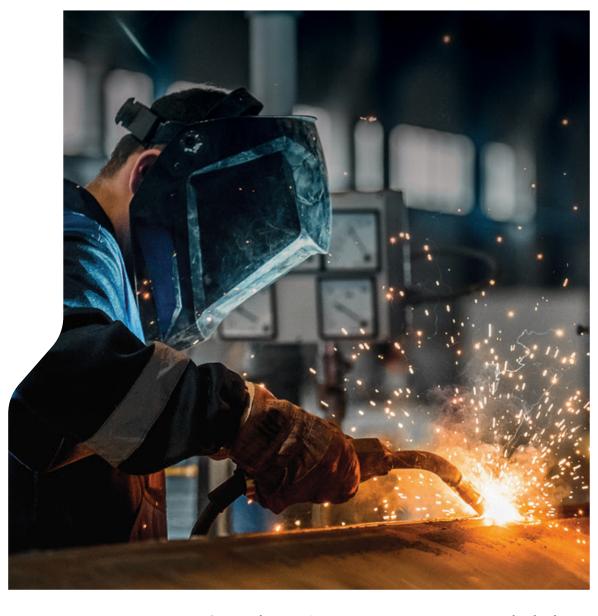

Glazing & Metal Works Division 1,00,000 sq. ft. (9,290.30 sq. m.)



Precast Facility 73,000 sq. ft. (6,781.92 sq. m.)

As of March 2024. Concept images



ARCHITECTING THE GURUGRAM OF THE FUTURE

Delhi NCR, home to more than 50+ Fortune 500 companies, is quickly developing an appetite for an uber-luxe residential market. Catering to this requirement, SOBHA Ltd. entered the market in 2011, leaving an indelible mark on the real estate landscape.

March 2024 witnessed the launch of SOBHA Aranya at Karma Lakelands, where urban sophistication blends effortlessly with nature's abundance. The 270-acre (1.09 million sq.m.) award winning golfing resort community hosts 3 & 4 bed luxury abodes.



You are the pioneers of possibility,
the jetsetters, the trendsetters,
the culture connoisseurs,
the movers and the shakers,
the ambitious wavemakers,
the vanguards of progress,
with boldness that propels you to stand out.
For someone as extraordinary as you,
only the finest will suffice.
For you, every endeavour is a landmark,
as is your abode.
A distinguished tribute that
encapsulates your profound influence.

LANDMARK LIVING.

MAKING WAVES IN THE NEW DOWNTOWN

Gracing the locale of Upper Dwarka Expressway is SOBHA's latest offering, SOBHA Altus.

This unique project is an architectural wonder, where luxury residences are infuse with contemporary fluidic design, resonating with international aesthetics.

The state-of-the-art amenities make life here momentous. Elevating the flamboyance quotient is the boutique mall and the annex with spacious studio apartments.



DWARKA EXPRESSWAY — A HUB OF CONNECTIVITY AND DEVELOPMENT


The Dwarka Expressway has revolutionised travel between Gurugram and New Delhi with a signal-free drive and decongested the traffic to the city and the airport. It spans 27.6 km and consists of an elevated 8-lane road alongside an 8-lane service road, with a total of 16 lanes. The residents of SOBHA Altus enjoy the benefits of reduced commute time.



Dwarka Golf Course
157.9-acre area with 18-hole course, and Golfing Academy.



Diplomatic Enclave 2
It will house embassies, high commissions and ambassador residences.

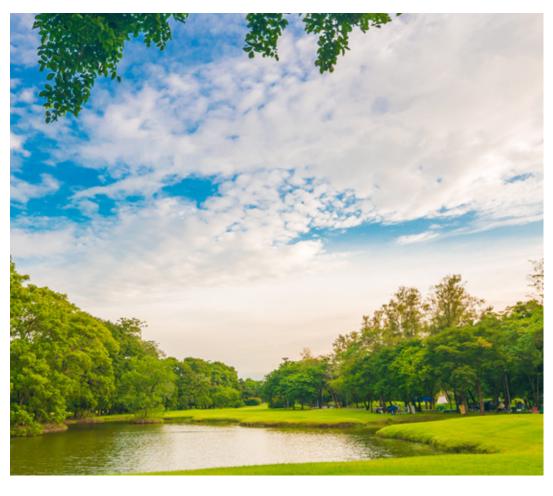


Bharat Vandana Park
200 acres with eco-forest zone
with 10 parks and lakes.



The DDA Intl. Sports Complex 1800-seater football stadium, gymkhana and outdoor sports complex.

A GLIMPSE OF THE UPCOMING DEVELOPMENTS

This corridor is currently witnessing incredible infrastructural development, the benefits of which will enhance the lifestyle of residents.

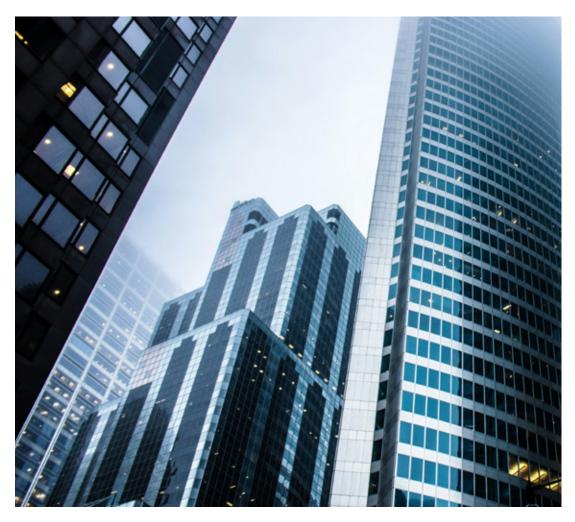

Aerocity's 2nd Phase

Delhi's Global Business hub at par with the world's best.



Aerotropolis Aerocity

India's largest mall spanning over 2.8 million sq. ft.



Delhi Alwar RRTS & the Manesar MRTS

Superior connectivity to various regions.




Bullet Train

Unparalleled connectivity from Delhi to Ahmedabad in just 3.5 hours.


SECTOR 106 GEARED FOR GROWTH

Located near the Dwarka Expressway, at SOBHA Altus residents enjoy effortless access to major destinations such as the IGI Airport, Dwarka, NH-48 (Delhi-Jaipur Highway), Diplomatic Enclave, KMP Expressway and Delhi Mumbai Industrial Corridor via Sohna.

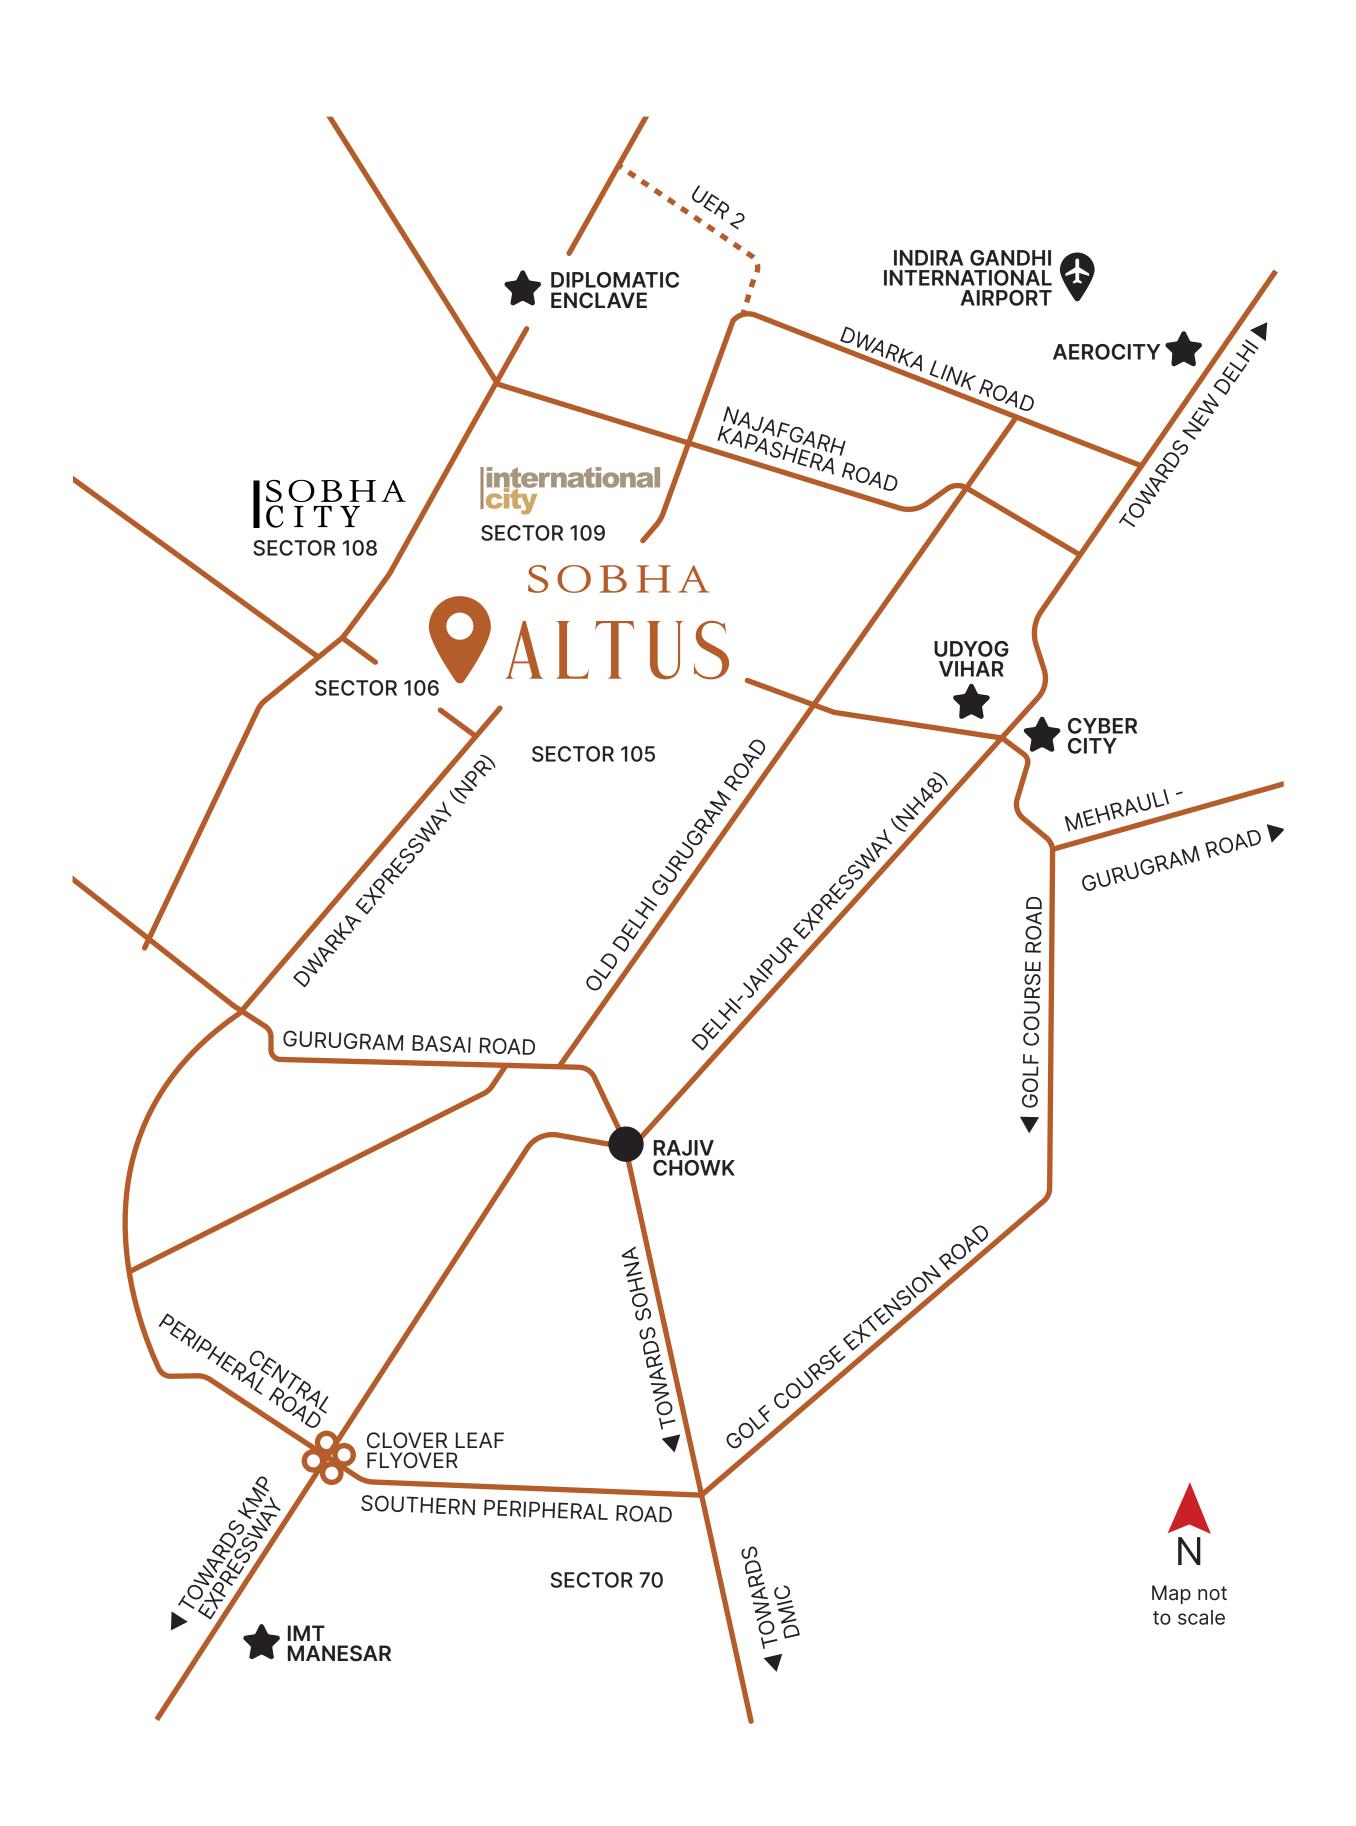

EMBRACE THE EASE

Sector 106 is more than just a residential enclave; it's a vibrant community hub with a flourishing social infrastructure. Shopping complexes, schools, banks, ATMs and multiplexes cater to every need, creating a dynamic environment where convenience meets luxury.

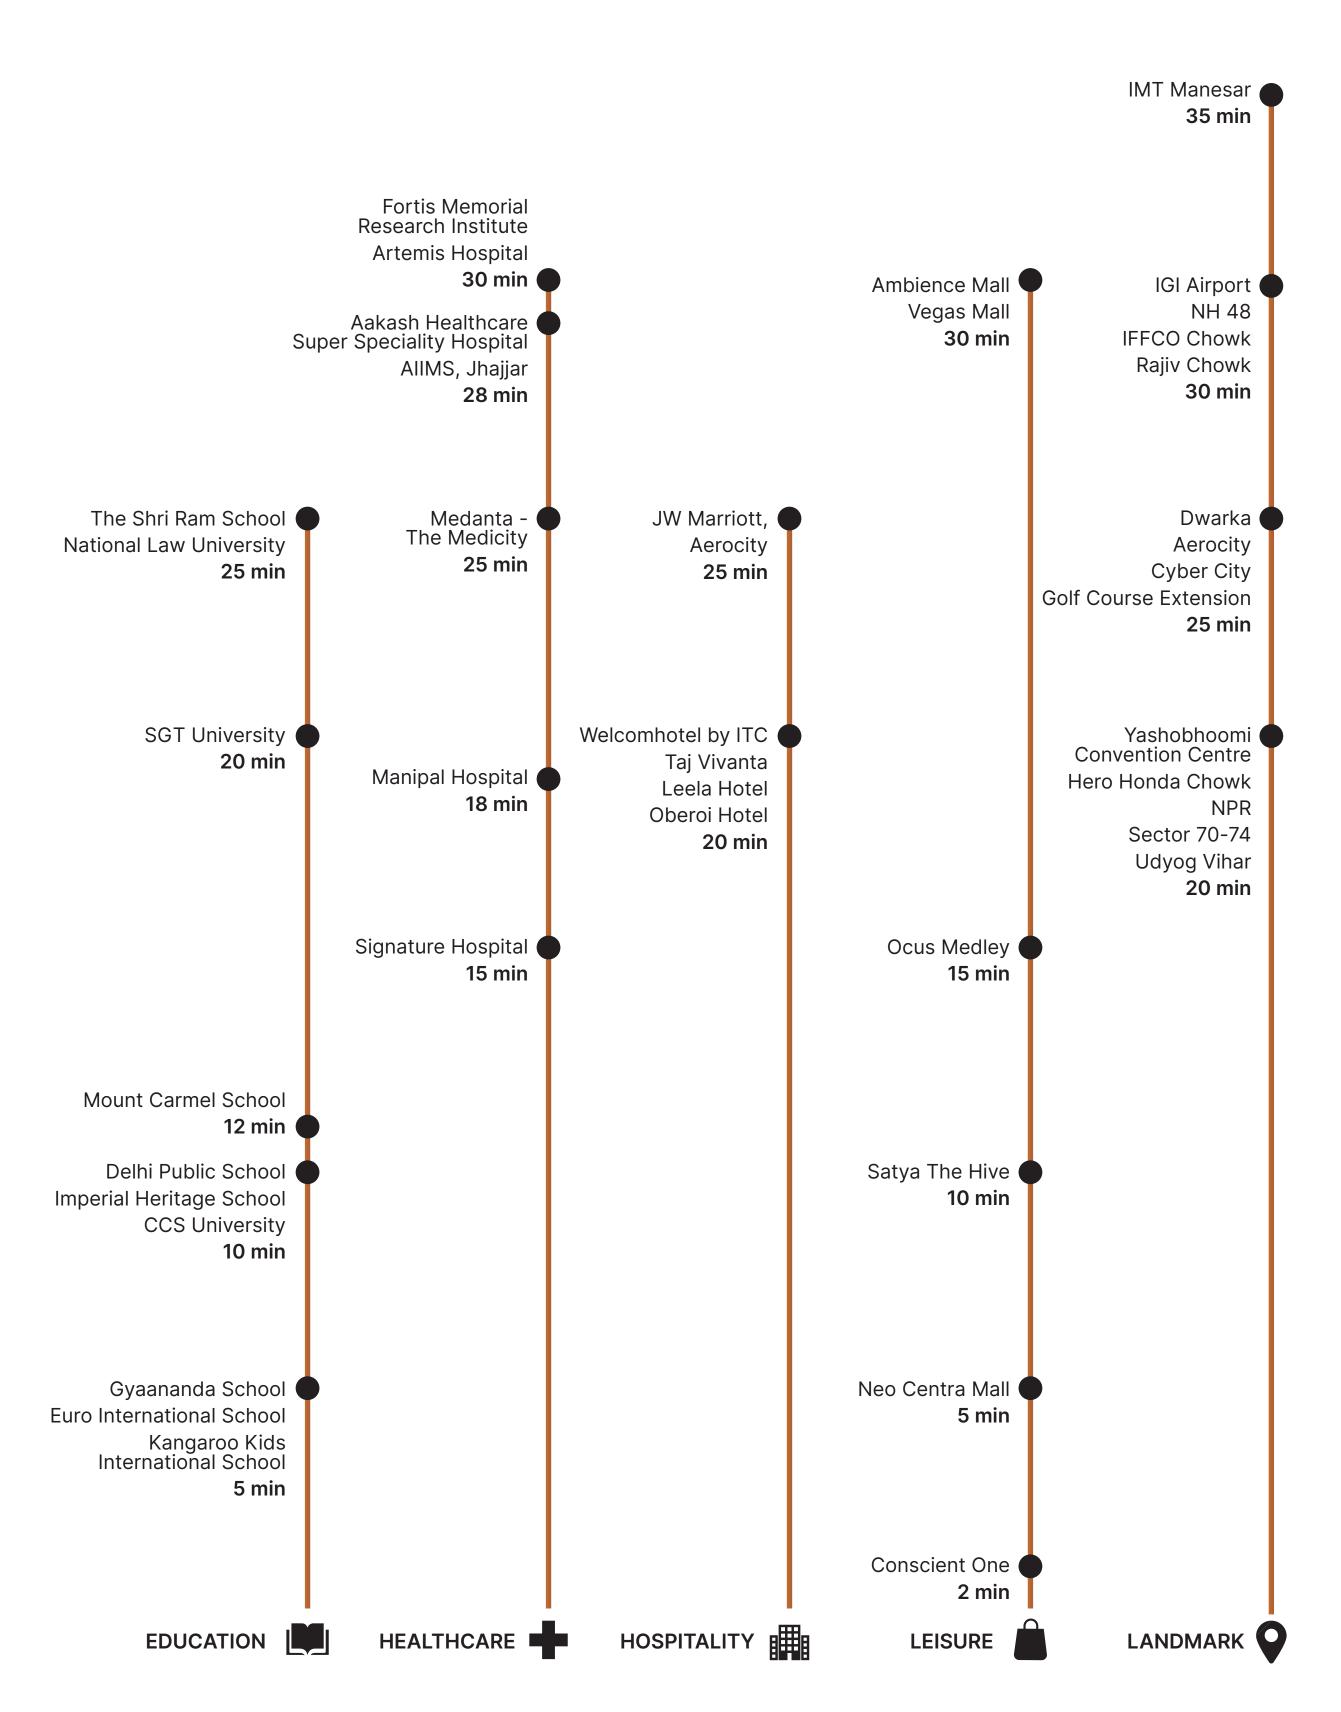

- Residential towers with contemporary parametric design and quality construction.
- Grand arrival experience with an exclusive drop-off with a fountain, grand porch and lobby.
- A world-class 46,080.5 sq. ft. (4,280.98 sq. m.) clubhouse, The Waverly Club, with state-of-the-art amenities.
- The biophilic inspired project has 5 ft. of vegetation around the periphery. It is pre-certified with a Gold Star Rating under the IGBC Green Homes Rating System.

OVERVIEW

TOTAL AREA 5.51 Acres (22,298.20 sq.m.)

TOTAL UNITS 293

TOTAL TOWERS 03

2 TOWERS 3B+G+28 Floors

1 TOWER 1B+S+11 Floors

SPECIFICATIONS

UNIT TYPES	SBA (SQ.FT.)	SBA (SQ.M.)
4 BHK + Multi-utility Room with Private Terrace	4077	378
4 BHK + Multi-utility Room	3914 - 4008	363 - 372
3 BHK + Multi-utility Room with Private Terrace	3399 - 3537	315 - 328
3 BHK + Multi-utility Room	3230 - 3298	300 - 306
3 BHK	3044 - 3137	282 - 291
1 Bed Studio	677 - 755	62 - 70

AMENITIES AT THE WAVERLY CLUB & PLAZA

ACTIVE ZONE

- 01 Swimming Pool
- 01 Pool Deck
- 03 Pool Plaza
- 11 Gymnasium
- 11 Temperature controlled Indoor Swimming Pool
- 11 Badminton Courts (2 Nos.)
- 11 Table Tennis
- 11 Squash Court
- 11 Indoor Games Lounge
- 12 Jogging Track

PARKS & PLAZA

- 04 BBQ Deck
- 05 Party Lawns
- 06 Yoga Lawn
- 07 Reflexology Walk
- 08 Zen Garden
- 09 Alfresco Deck
- 11 The Waverly Club Plaza

KIDS' ZONE

- 02 Kids' Pool
- 10 Play Deck
- 11 Hobby Space

RECREATIONAL ZONE

- 11 Banquet Halls (2 Nos.) with Kitchen Facilities
- 11 Café
- 11 Co-working Spaces with Business Lounge
- 11 Steam, Sauna & Massage Room

DRIVEWAY

Map not to scale

0

11 Guest Suites





DESIGNED TO STAND OUT

A GLOBAL STUDIO

SOBHA Altus is imagined and crafted by an international team of passionate architects and designers hailing from India, Europe and the Far East. The studio has been created with the goal of leveraging the power of design with functional, aesthetic, and sustainable projects. The state-of-the-art design studio, with over 200 professionals, has crafted over 136.68 million sq. ft.

A CREATION PAR EXCELLENCE

SOBHA Altus is the culmination of design excellence and German engineering innovation, with a strong influence of contemporary design. This has been achieved using parametric techniques that give the elevation a fluid appearance and flaring structure.



The pinnacle of urban sophistication greets the sky with a dreamy cascade. Abodes so chic, views unparalleled.

EMBODIMENT OF URBAN LIVING

SCINTILLATING LANDMARK - FOR A NEW DOWNTOWN

A dramatic facade created with ingenious craftsmanship, SOBHA Altus offers resplendent abodes, for those who yearn for privacy and luxury, amidst a dynamic hub of activity.

Spacious 3 and 4 bed residences have been designed to provide quietude by ensuring that there are little to no shared walls, and no residences facing each other. The abodes have wave-like wraparound balconies with panoramic view, ample light and ventilation.

The access-controlled plush lobby further enhances privacy and provides a stellar arrival experience.





PACKED WITH PANACHE

The centre of socialisation, the living room, is the epitome of style and space. It will have residents and guests inventing reasons to lounge in this gorgeous setting.

Relish the scrumptiousness in the comfort of an elegantly designed dining room that offers ample space to accommodate family and friends - the most crucial ingredients for a hearty meal.

ROOM FOR MORE MEMORIES

Quality time with the family is something that is treasured in dynamic whirlwind existences. Residents can enjoy a spacious family room to spend precious moments with their loved ones while relaxing during the weekend or enjoying a fun game-night.





BEHOLD THE BREATHTAKING

The wraparound balcony of the residence is as magnificent as the awe-inspiring view it offers. The contemporary design is not the only unique feature of the balcony.

As residents ascend the towers, the balconies keep getting larger successively, giving the architecture a flaring facade that commends admiration.

A BASTIAN OF BLISS

The opulent bedroom with its innate comfort provides residents the perfect excuse to spend quality time in their personal space. The bedroom comes with a provision for a walk-in wardrobe and hosts a niche that can accommodate a bookshelf or lounging nook.

To enhance the experience, the attached balcony will have them spellbound with gorgeous views.





THE DEN OF FASHIONISTAS

With subtle lines and sublime finishing, the space for walk-in wardrobe is as versatile as the residents' eclectic taste in fashion. Placed close to the bathroom, it provides them with the privacy to indulge in the latest trends.

INDULGENT PAMPERING

The sleekly designed bathrooms come with the needed privacy, featuring great lighting, and provision for a vanity chamber.



SAVVY WITH SPACE

One does not need to be a chef to cook up a storm.

All they need is the right ambience and a great kitchen.

SOBHA Altus gives residents ample of both.

With spotless ceramic tiling extending from the floor to the ceiling complemented by the abundance of space, the kitchen can inspire anyone to take up cooking ardently.





A spread of lavishness,
deep nourishment for the soul.
Pampered luxuries and true solace
lies in the heart's gentle stroll.

ACCESS TO EXCESS



A REALM FOR EXTRAORDINARY

At SOBHA Altus, with access to the most incredible amenities, residents can delve deeper into a realm of comfort and relaxation for as long as they wish. With curation of world-class recreational facilities, there is something for everyone to indulge in.

WHERE WAVEMAKERS CAN REJUVENATE

Life may be all work with the jet setting and business trips, but residents are provided with a grand space for play. This ultra-modern 46,080.5 sq. ft. (4,280.98 sq. m.) clubhouse with an international aesthetic comes with some of the most sought-after spots for residents to unwind.





A CLASS APART

An exquisitely designed banquet hall serves as the most elegant setting for grand parties. With magnificent interiors that reflect sophistication, it is a space where residents can host memorable get togethers marked by luxury.

THE COURT IS SET

For those who love some high-octane sports, the squash court is the place to be. The glass encased court with its wooden floor is the stage for everyone to test their precision and speed.





DIVE INTO BLISS

For those who enjoy swimming, they can take a plunge into the blue waters of the infinity edge swimming pool relax on the expansive deck when the need arises.

PLAYTIME PARADISE

Tons of fun await the little ones at the kids' play area, where they can spend hours on end having an enjoyable time surrounded by numerous playground utilities that are safe and secure.





STRIDE TO GOOD HEALTH

The perfect route for the fitness enthusiast who enjoys a light jog or a well-paced run, along with a picturesque view. This 840-metre jogging track that runs around the clubhouse is ideal for all who wish to feel the adrenaline of pushing their body to its limits.


EMBRACE TRANQUILITY

Here, the world is silent and the opportunity to embrace inner peace presents itself.

To disconnect from the hustle and bustle of the fast-paced life of the city, residents may enter a zone of utmost serenity.



TESTIMONIALS

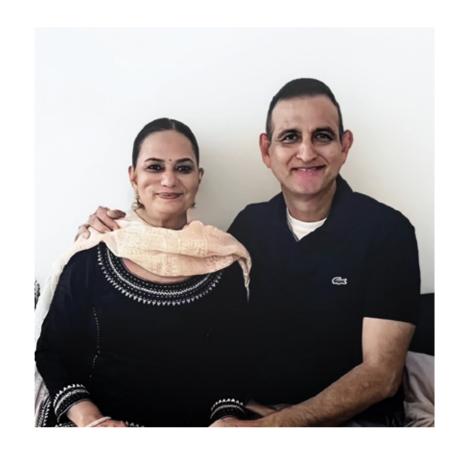

Mr. Beer & Family
International City
Gurugram

SOBHA is not only a brand but a way of life. SOBHA means quality, and assurance of timely delivery. We are fortunate to be a part of this family. We recommend all our friends to associate with SOBHA and



Mr. Pulkit & Family
SOBHA Royal Pavilion
Bengaluru

We are from Rajasthan and we loved the Rajasthan theme of SOBHA Royal Pavilion. What caught our attention, apart from the theme, is the construction quality of SOBHA, the layout planning, and all the unique amenities, especially the clubhouse.



Mr. Patel & Family
SOBHA Dream Heights
GIFT City, Gujarat

We finalised our dream home with SOBHA, after detailed research of various other projects at GIFT City. Being from real estate background, I've never seen anything like the SOBHA Experience Center. We are proud to be a part of SOBHA family.

RC/REP/HARERA/GGM/828/560/2024/55 dated 27/05/2024 www.haryanarera.gov.in
Sobha Altus, Sector- 106, Pawala Khusrupur, Gurugram, Haryana - 122 017
 ◆ 080 4646 4500
DISCLAIMER : This document is conceptual and not a legal offering by the Company for advertising and is to be used for general information only. Any interested party should verify all the information including designs, plans, specifications, facilities, features, payment schedules, terms of sales, etc. independently with the Company prior to concluding any decision for buying in any of the project. The user of the Brochure confirms that he / she has
not solely relied on this information for making any booking / purchase in any project of the Company. The visuals and information contained herein marked as "artistic impression" are artistic impressions being indicative in nature and are for general information purposes only. The visuals contained marked as "generic image" and other visuals / image / photographs are general images and do not have any correlation with the project. The imagery
used on the brochures may not represent actuals or may be indicative of style only. Photographs of interiors, surrounding views and location may not represent actuals or may have been digitally enhanced or altered. These photographs may not represent actuals or may be indicative only. Computer generated images, walkthroughs and render images are artist's impressions and are an indicative of the actual designs. No information given on this
brochure creates a warranty or expand the scope of any warranty that cannot be disclaimed under the applicable laws. The information on this brochure is presented as general information and no representation or warranty
is expressly or impliedly given as to its accuracy. While enough care is taken by the Company to ensure that information in the brochure are up to date, accurate and correct, the readers / users are requested to make an independent enquiry with the Company before relying upon the same. Nothing in the brochure should be misconstrued as advertising, marketing, booking, selling or an offer for sale or invitation to purchase a unit in any project

by the Company. The Company is not responsible for the consequences of any action taken by the viewer relying on such material / information in this brochure without independently verifying with the Company.